


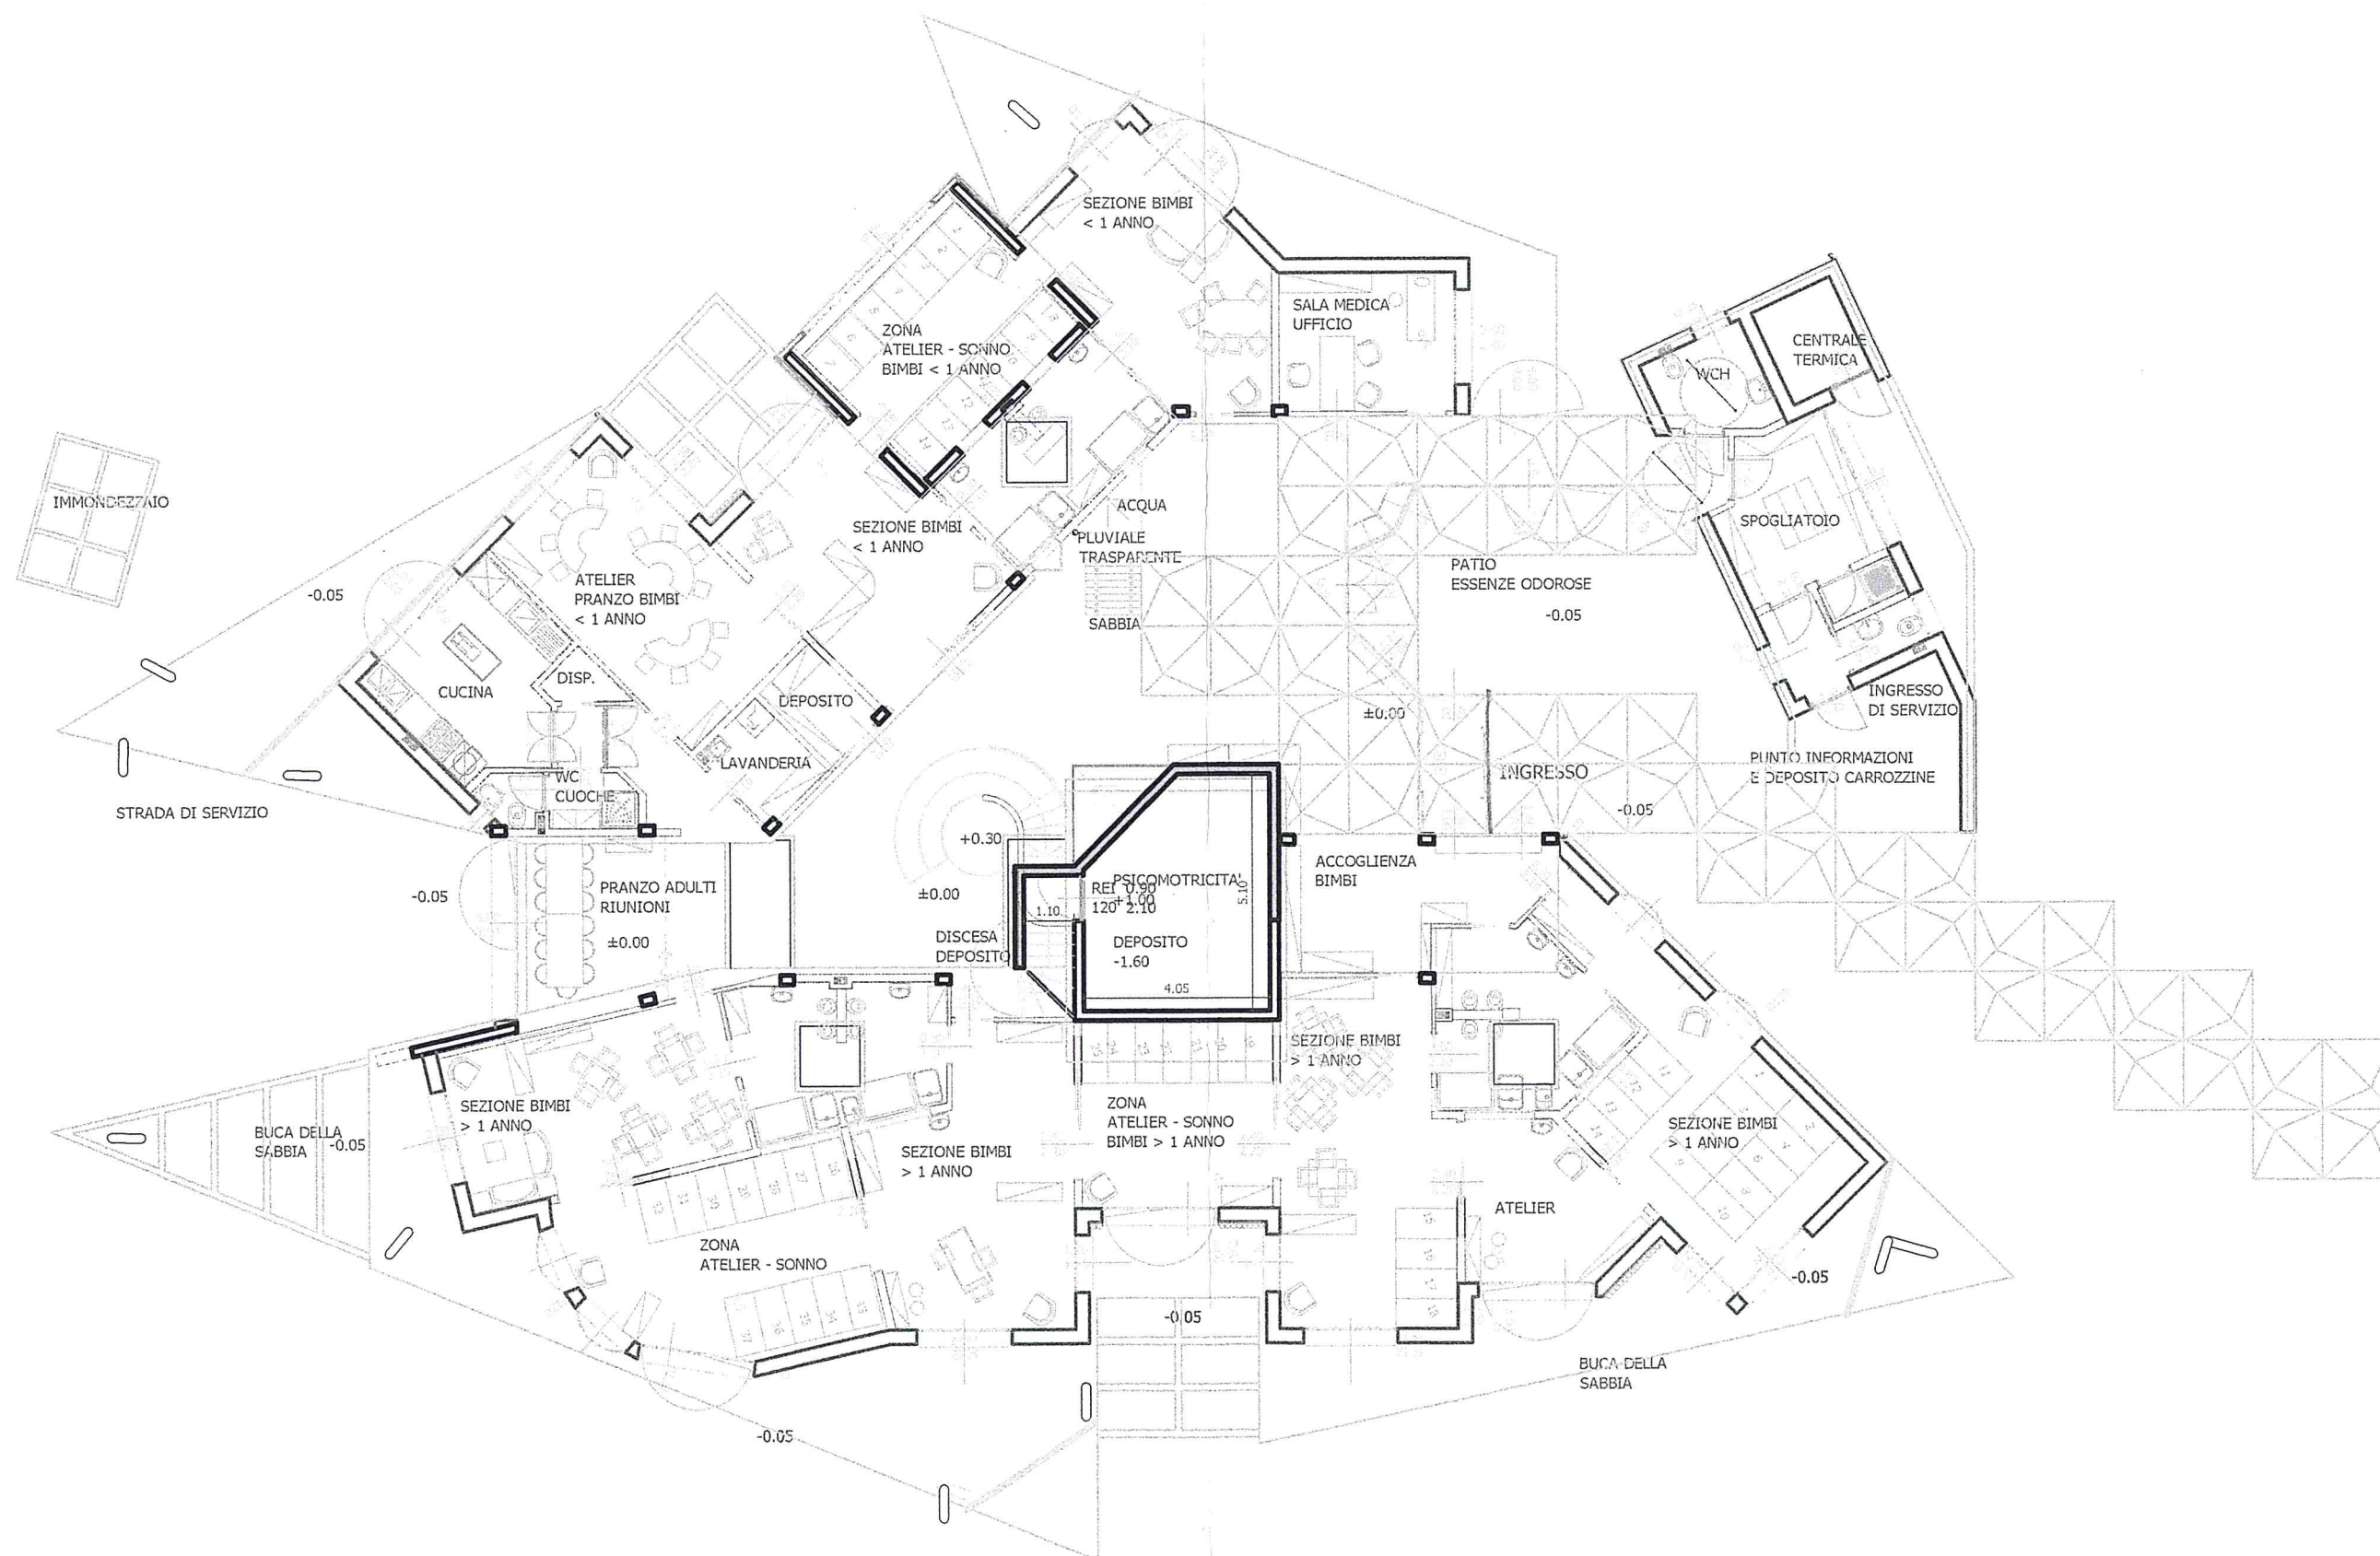

SCALA
1:150